



ADDRESS: P.O. BOX 600
PARADISE POINT, 4216
www.gdevelopments.com.au

ACN: 116332220
ABN: 77116332220
QBSA: 1086689






"Building a Shared Vision"

CLIENT

PROJECT **PROPOSED RESIDENCE**

LOCATION

GENERAL NOTES:
Figured dimensions take preference, do not scale from plans. If in doubt, please ask.
Contractors to check & verify all information. Report any errors or omissions. All work to be carried out in a tradesman like manner, and in accordance with local codes, BCA, Australian Standards and relevant authority requirements.
Finished ground levels are approximate only and should be confirmed onsite.
All structural details to engineer's specification, taking precedence over these plans.
Concrete footing & slab construction to comply with AS 2870 or BCA 3.2.5.
Timber construction to comply with the provisions of Part 3.13 of the BCA and with AS3660.1
Wet areas to comply with the provisions of Part 3.8.1 of the BCA
All glazing and installation to comply with AS1288 and AS2047
Smoke alarms to comply with the provisions of Part 3.7.2 of the BCA
Window supplier to provide cover boards to all corner windows
All glazing to comply with AS1288 - 1994 glass in buildings, & with AS4055 - 1992 for windloading
All water closet doors to be removable in accordance with BCA 3.8.3

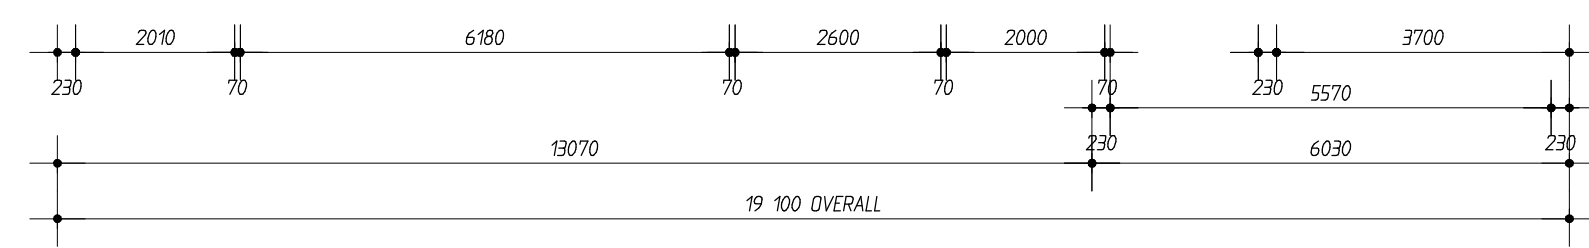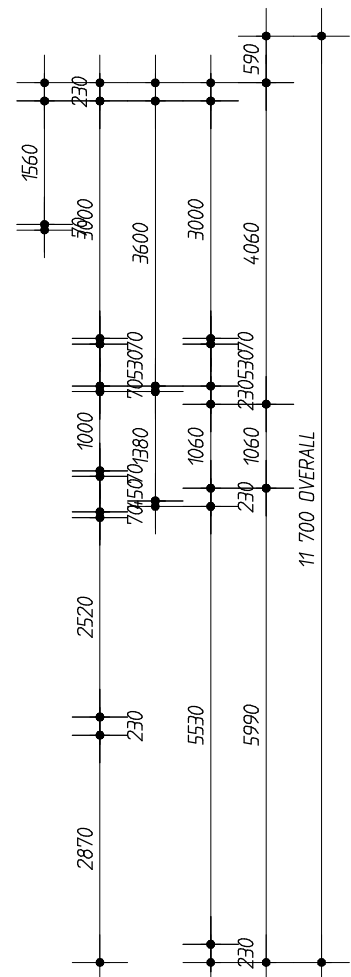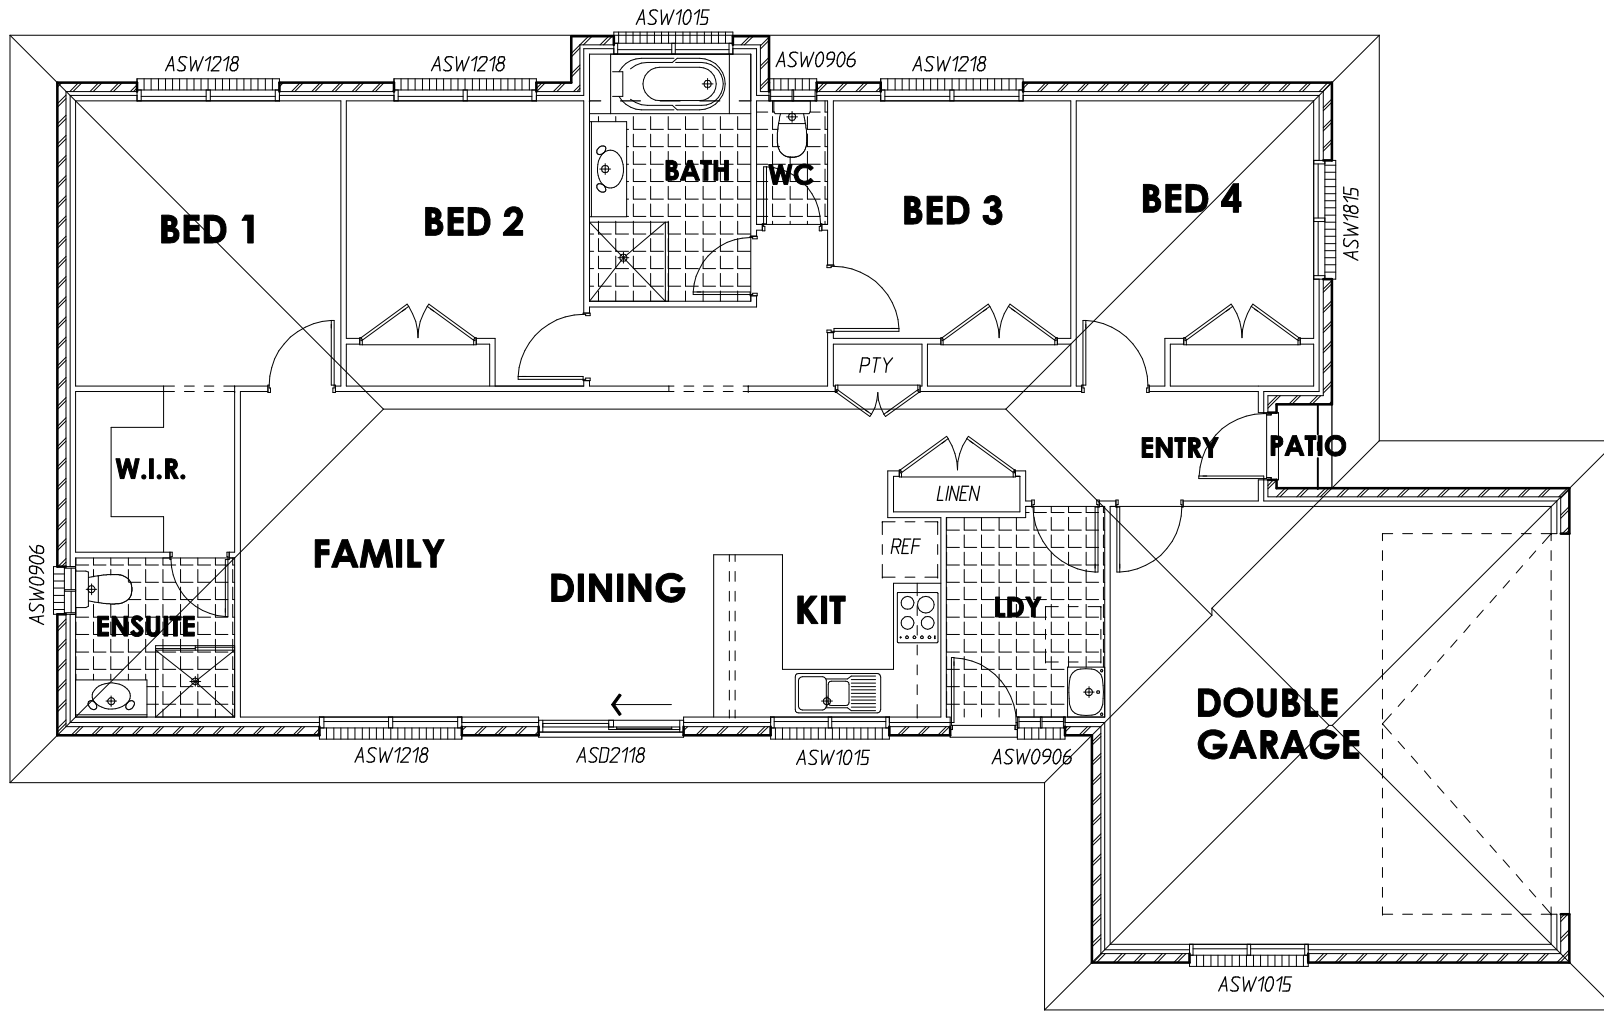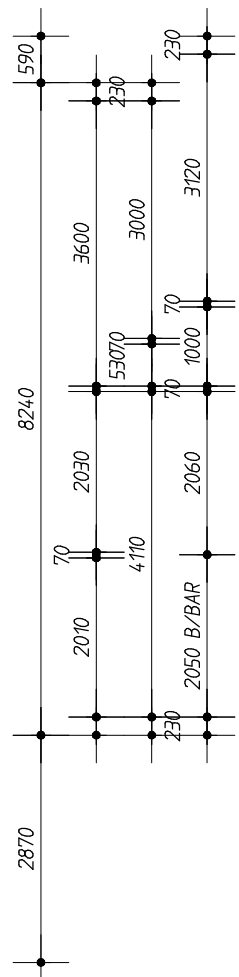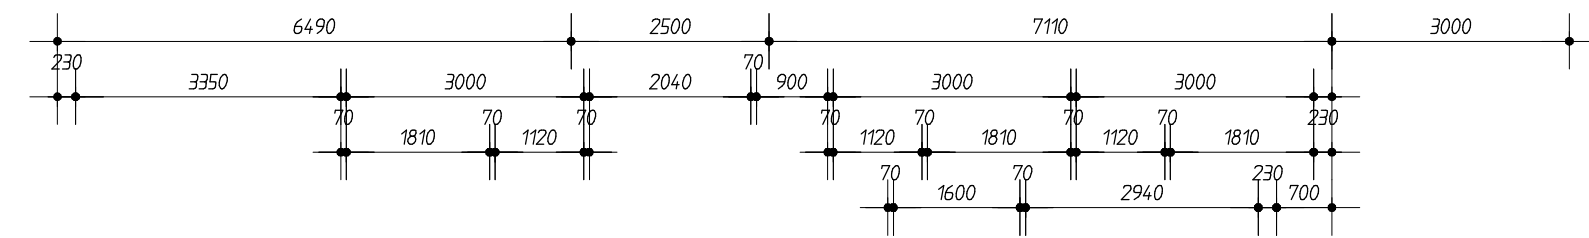

AREAS:

LIVING:	125.1 sq.m
GARAGE:	34.9 sq.m
PATIO:	0.7 sq.m
TOTAL:	160.7 sq.m

ALL CONTENT COPYRIGHTED:-
This design and/or print is the property of G. Bull and is protected by the Commonwealth Copyright Act 1968. It must not be used or reproduced in whole or in part without written permission. Any attempt to copy, use or reproduce the same, in whole or in part, will result in legal proceedings.

SHEET No. 1 OF 2	SHEET TITLE FLOOR PLAN	
SCALE 1:100	DESIGN RIVERTON 161	
ISSUE DATE	JOB No.	
Issue	Date	Amendments