


WIND CLASSIFICATION - N2

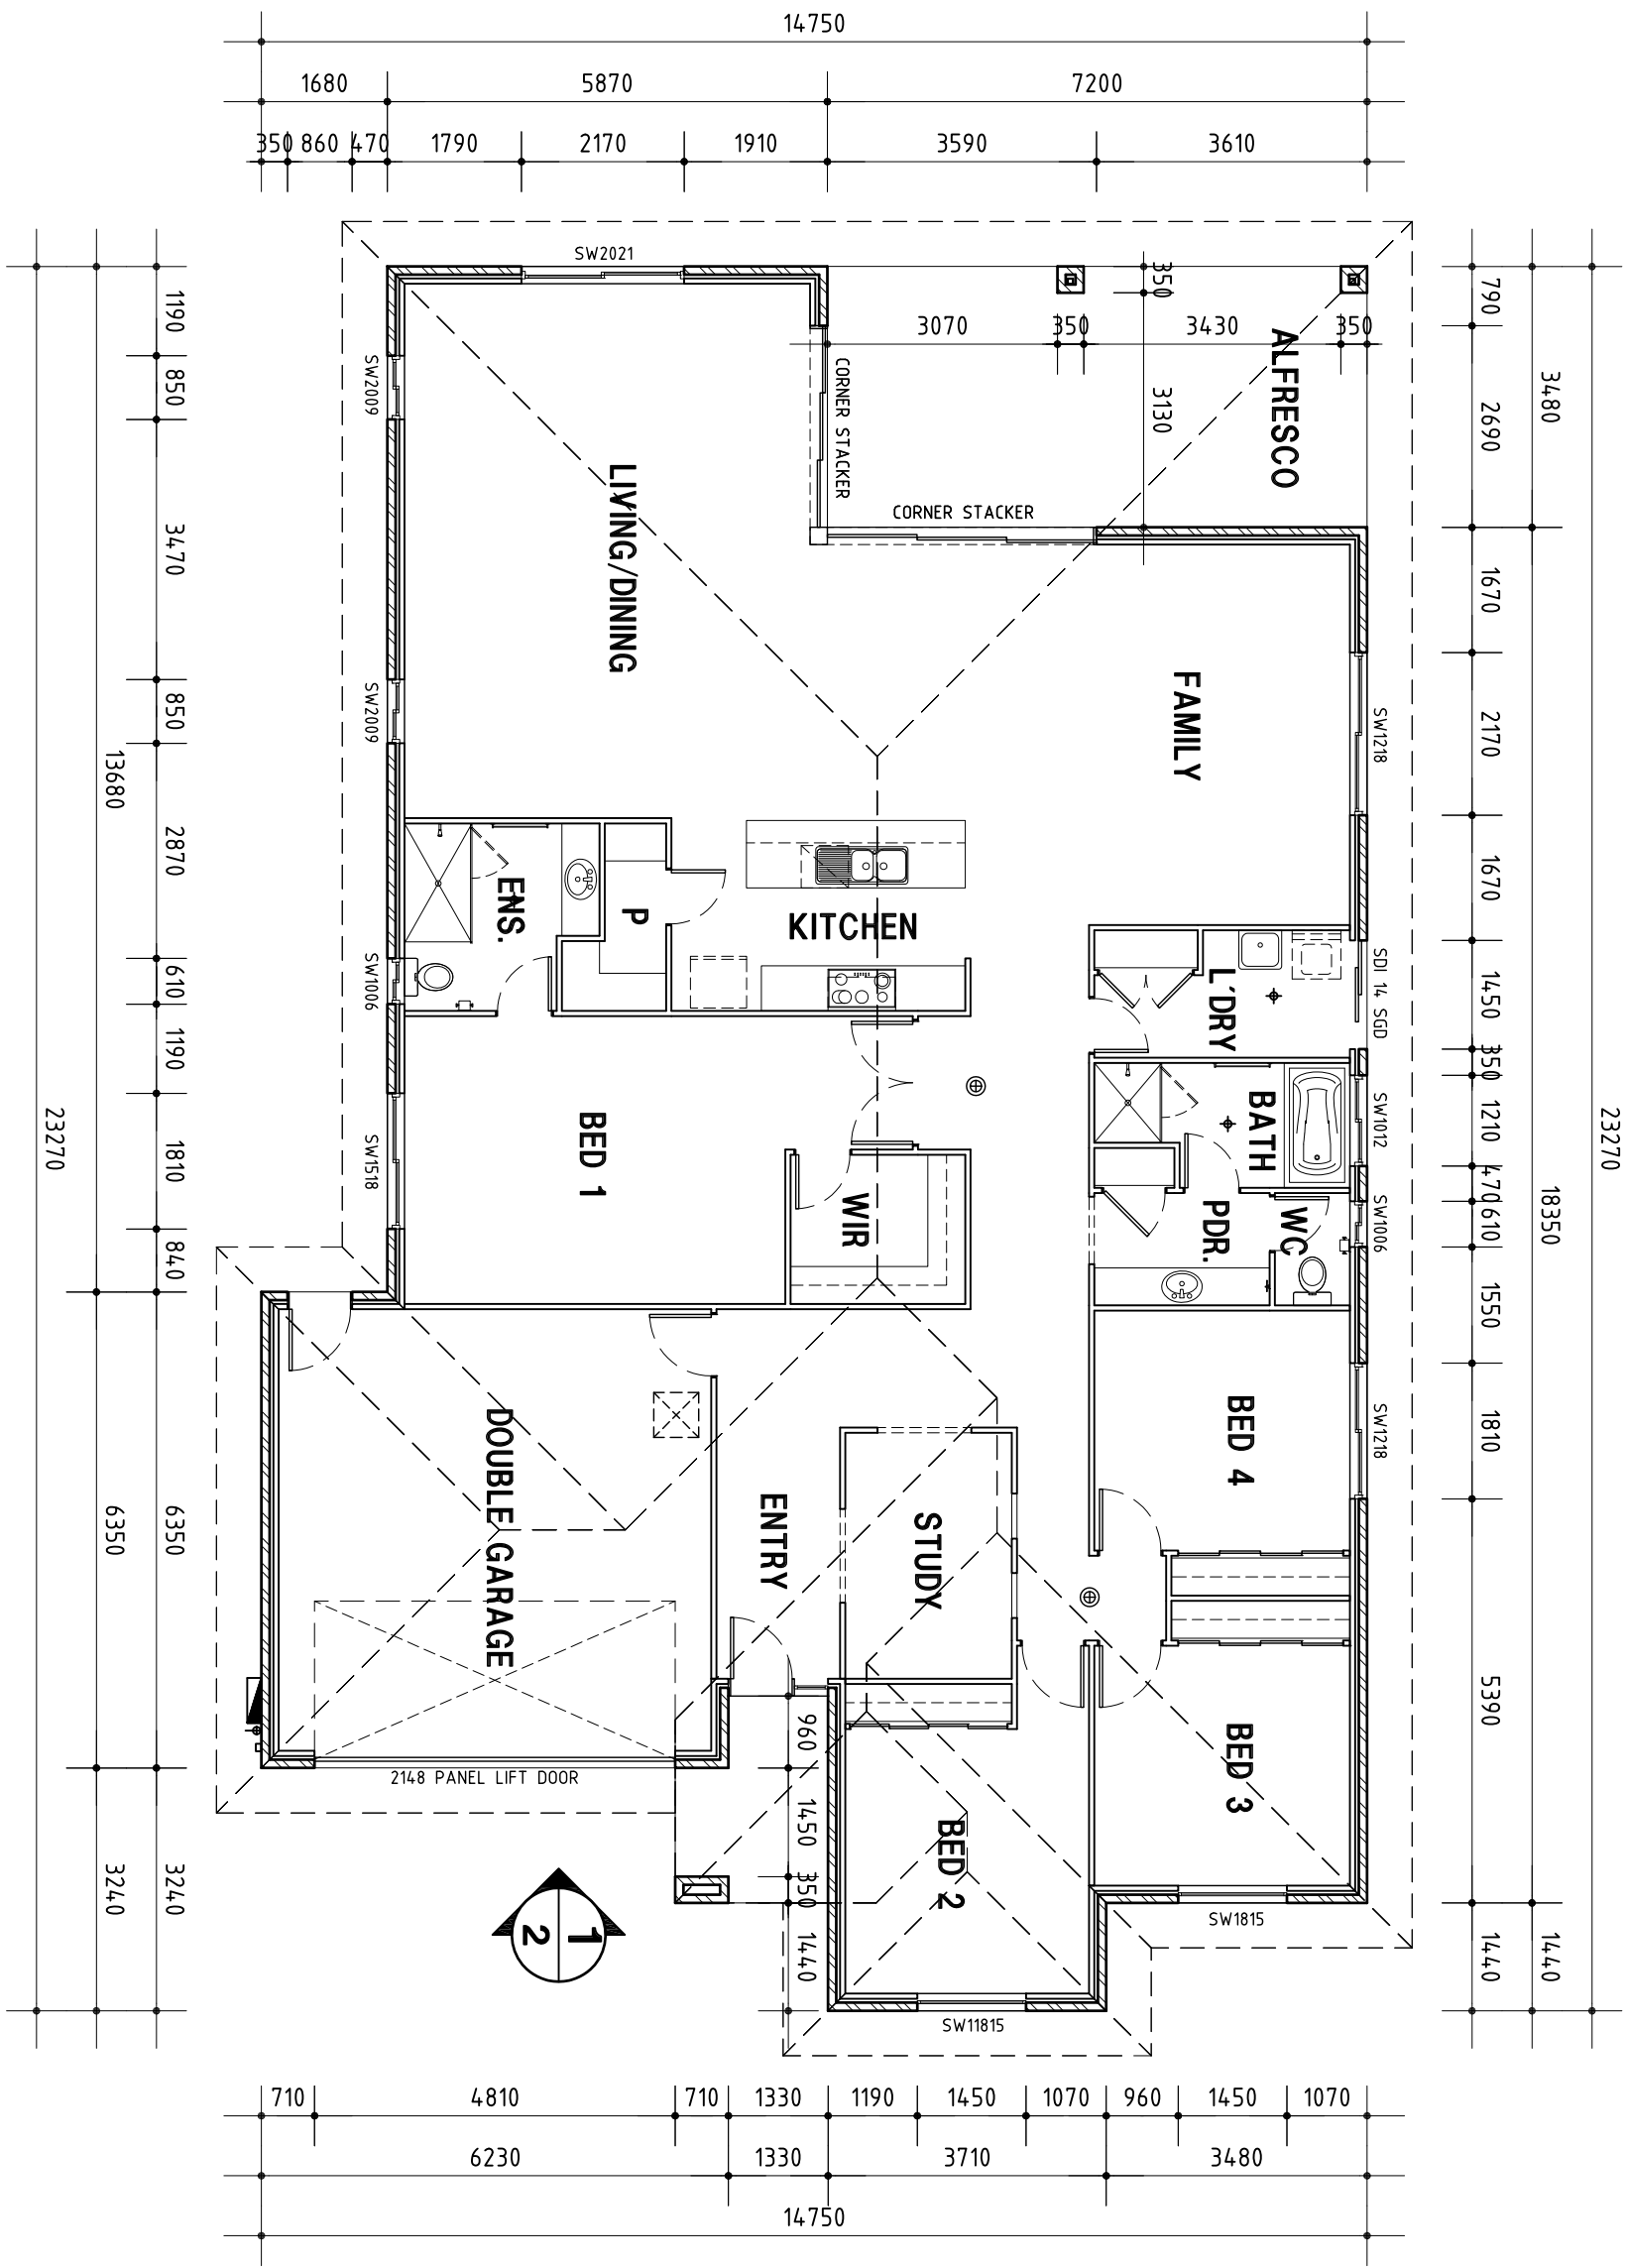

- NOTES:**
- WRITTEN DIMENSIONS TAKE PRECEDENCE OVER SCALE. WINDOW SIZES SHOWN ARE SUPPLIER'S FRAME SIZES.
 - WINDOW SUPPLIER TO SUPPLY COVER BOARDS TO ALL CORNER WINDOWS U.N.O.
 - ALL GLAZING TO COMPLY WITH AS1288-2006 GLASS IN BUILDINGS & AS4055-2006 FOR WINDLOADING.
 - ALL HWU TO BE GAS U.N.O.
 - ALL WATER CLOSET DOORS TO BE REMOVABLE IN ACCORDANCE WITH BCA 3.8.3.
 - RELEVANT ENGINEER DESIGN DETAIL SHEETS (SLAB, BRACING AND FRAMING IF APPLICABLE) TO BE INCLUDED WHEN COMPLETED BY ENGINEERS.

AMENDMENTS	AREAS
1	GRD FLR: 227.08 SQM
2	PORCH: 4.95 SQM
3	ALFRESCO: 25.06 SQM
4	
5	SUB: 227.08 SQM
6	TOTAL: 294.42 SQM

G DEVELOPMENTS P/L
 "Building a Shared Vision"

 ADDRESS: P.O. BOX 600
 PARADISE POINT, 4216
 ACN: 116332220
 ABN: 77116332220
 ORSA: 1086689

DESIGN: SILVER VALLEY	CEILING: 24L
FACADE:	LOCATION:
GARAGE:	

FLOOR PLAN	
OWNER:	
JOB NO.:	DATE: APR 2007
F.C.DATE:	MST VER:
PERMIT NO.:	
DRAWN: RHR	CHKED:
	SHEET: of